


St Neots vision


The urban extension needs (amongst others) to address the following issues:-

- integrate the site into the landscape and use the shallow vales that cross the site to define the development
- link with Loves Farm and with Eynesbury
- provide an attractive landscaped edge along the A428
- create an attractive entrance along Cambridge Street into St Neots
- ensure that local centres are created that are both attractive and durable
- create a sense of place with distinctive routes and spaces
- how to deal with the electricity pylons that cross the southern edge of the site

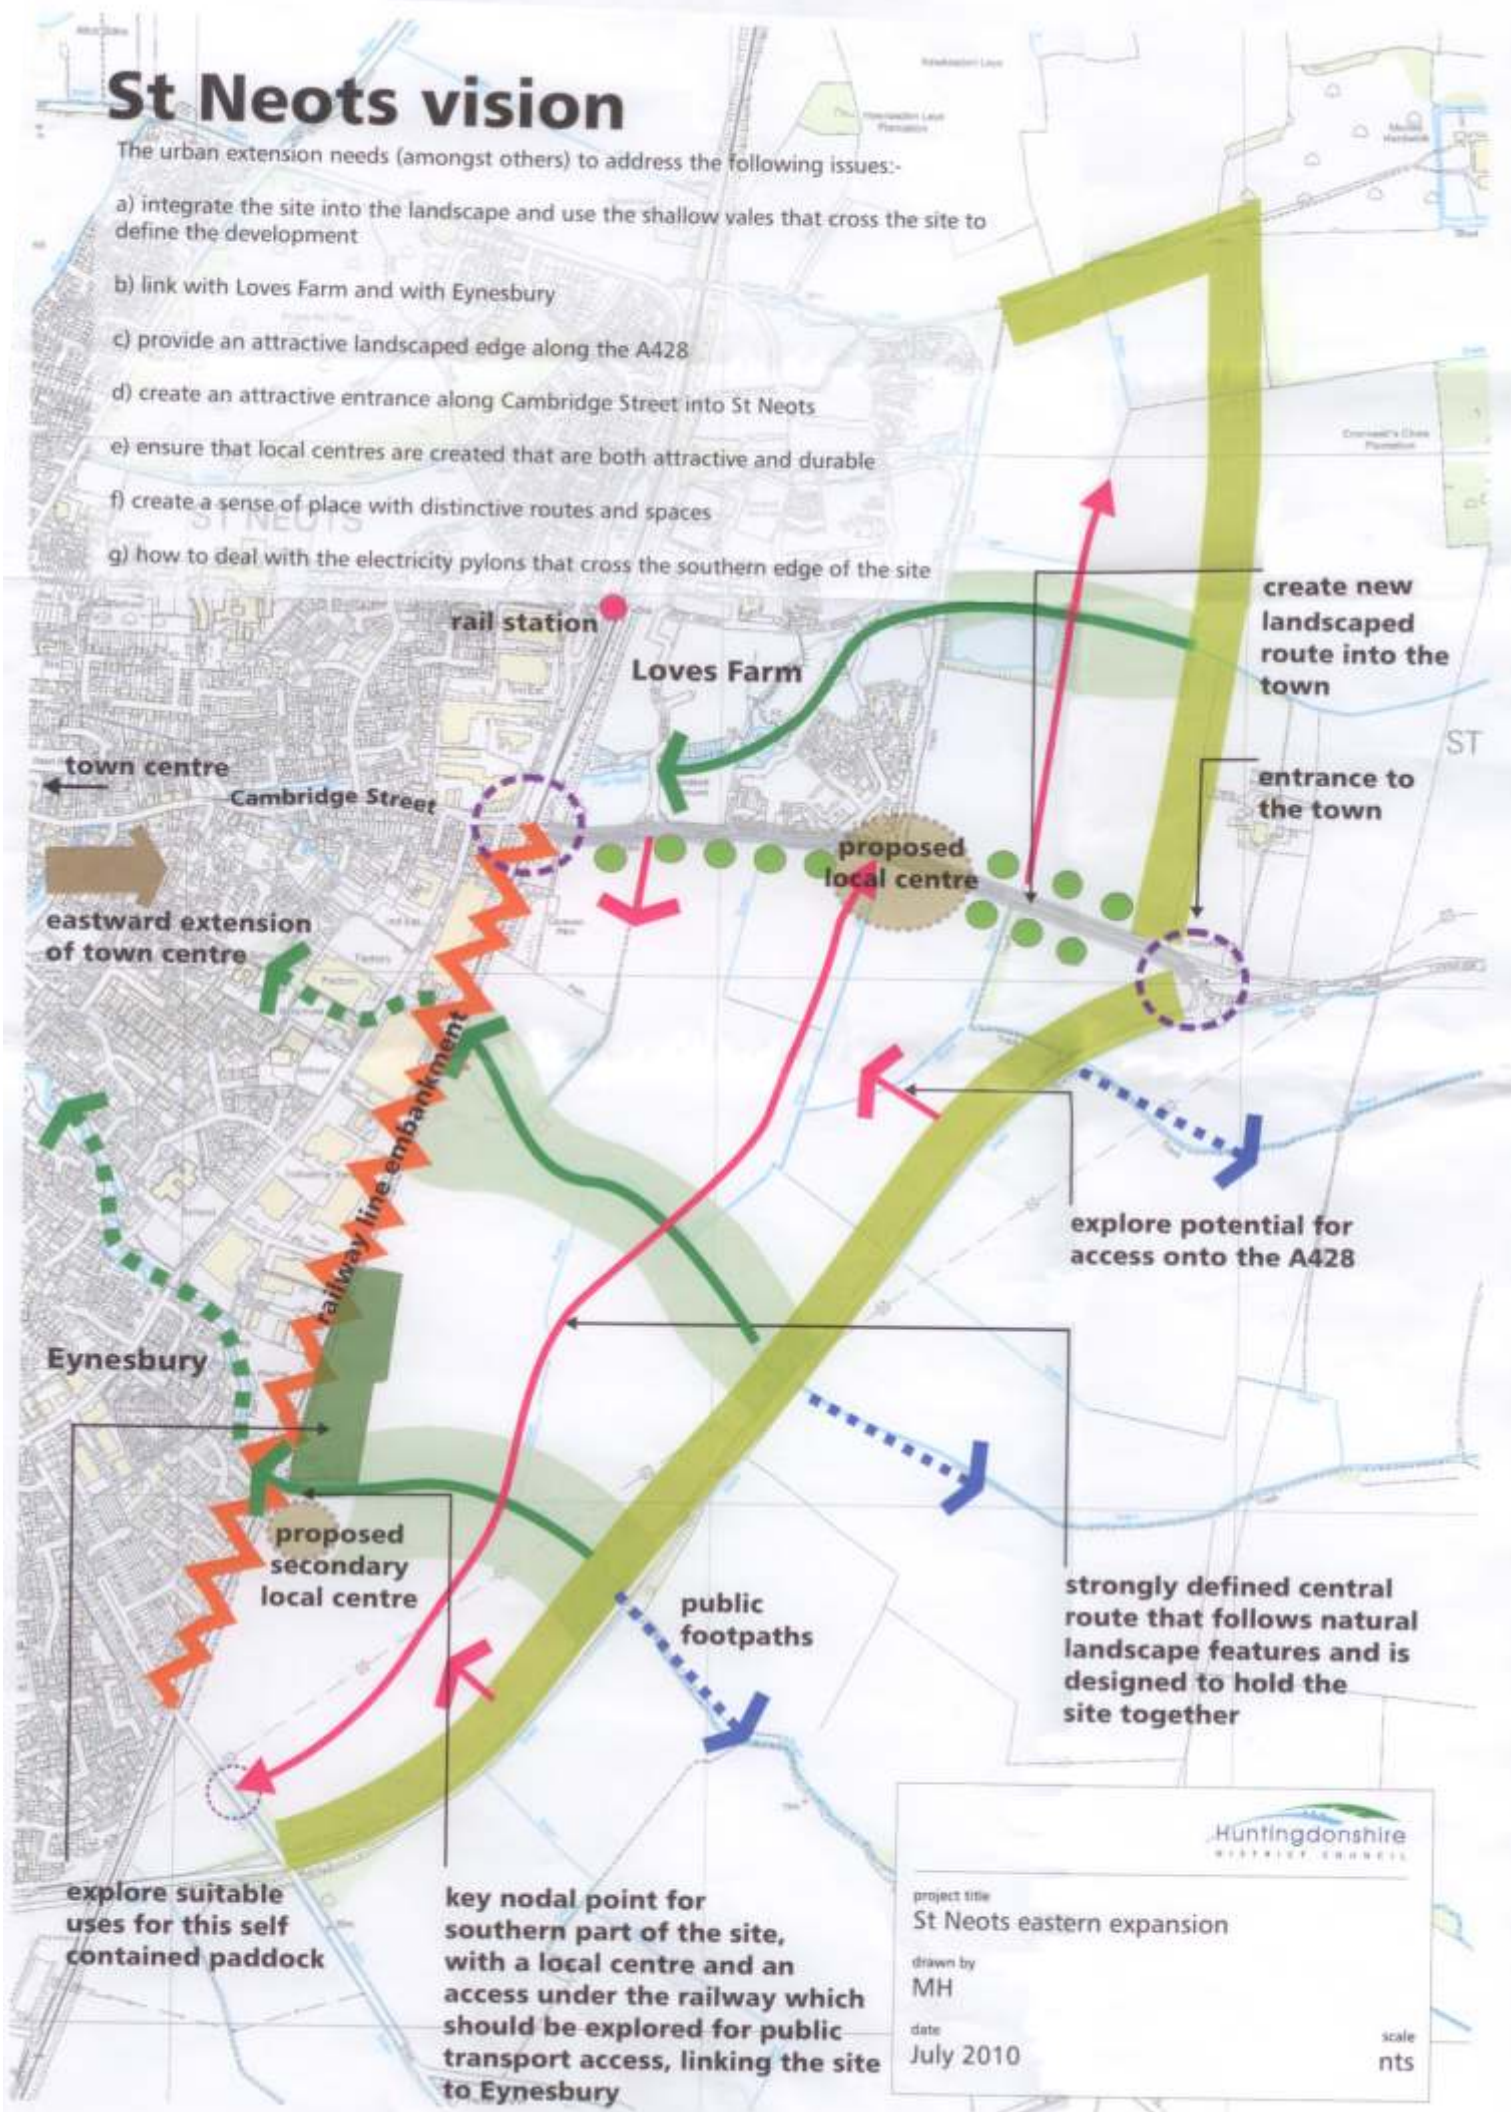

explore suitable uses for this self contained paddock

key nodal point for southern part of the site, with a local centre and an access under the railway which should be explored for public transport access, linking the site to Eynesbury


 Huntingdonshire
 DISTRICT COUNCIL

project title
 St Neots eastern expansion

drawn by
 MH

date
 July 2010

scale
 nts